


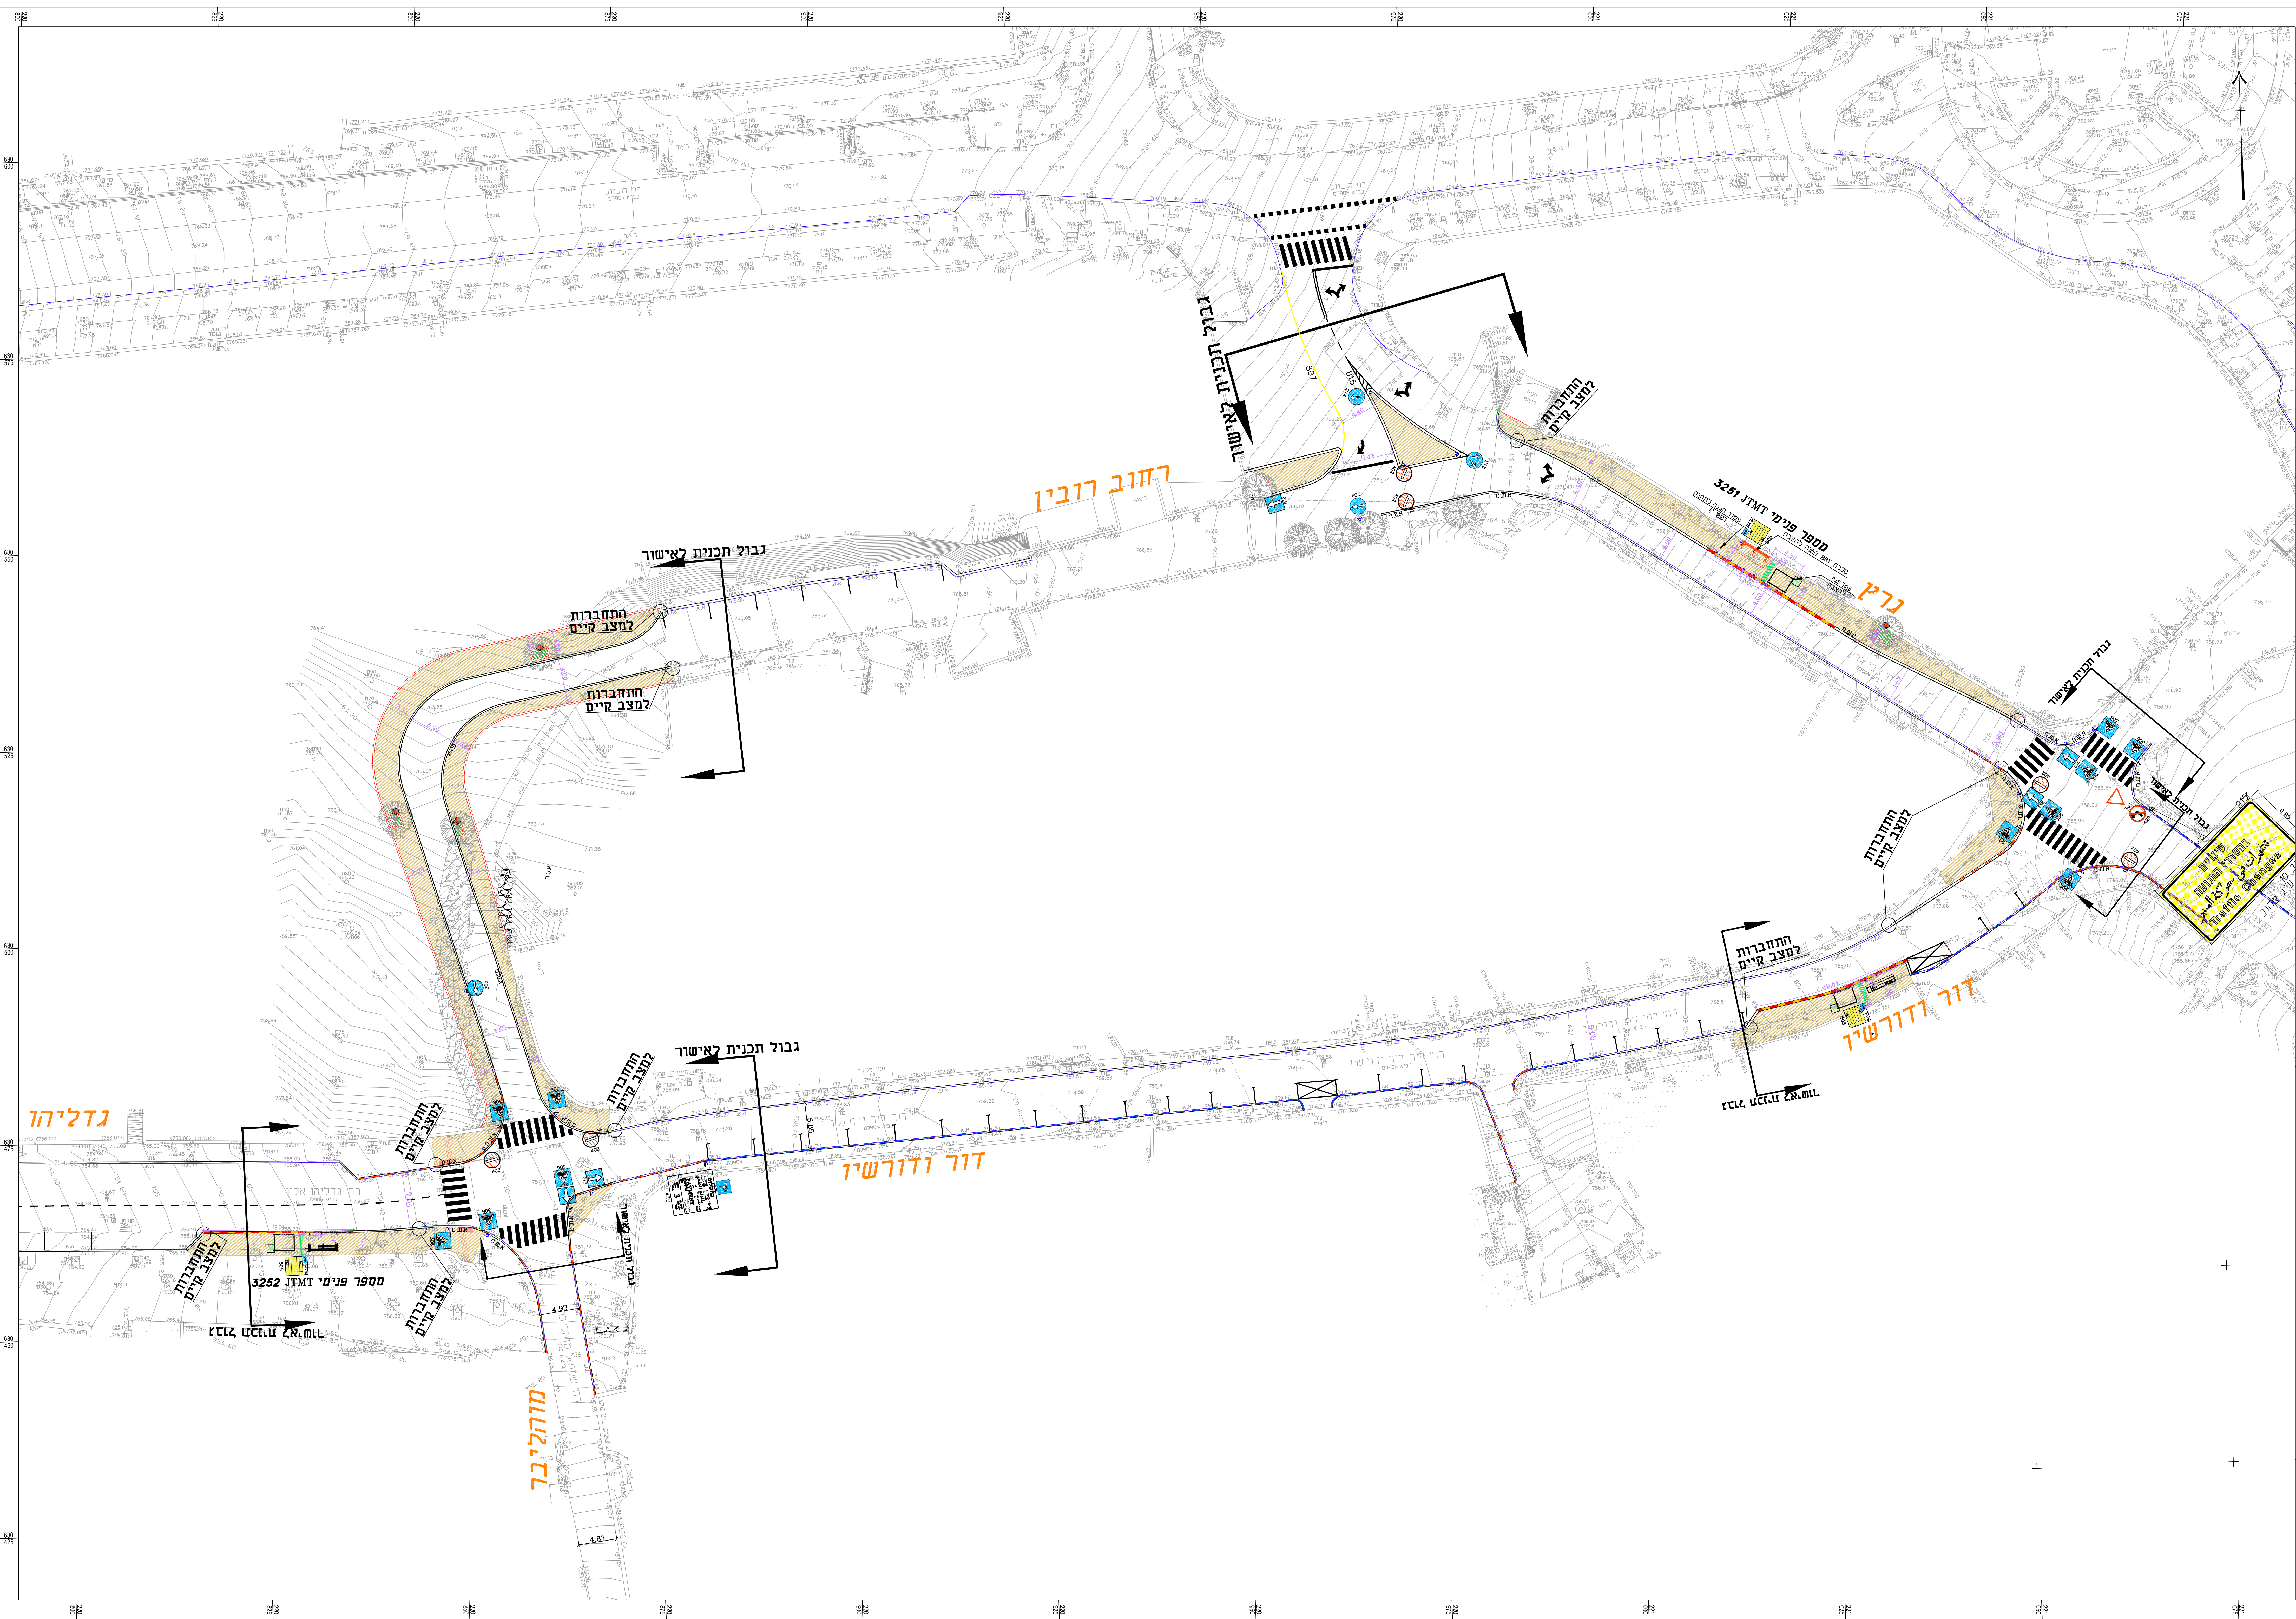

LEGEND AND NOTES

Legend

מקרא

TRAFFIC SIGN

חמור וסימון

PARKING POLE

עמוד חניה

NEW CURBSTONE

אש חדשה

EXISTS CURBSTONE

אש קיימת

Approved R.O.W.

קו זכות דרך

סימון כיכונים

ROAD MARKINGS

503

511

512

513

514

515

516

601





















KEY PLAN

XREF'S LIST

Activity	Phase	Location	Frame number	Issue	Date	Signature	Substitution
13400	02	02.90	025	018	18	03643	03

THE JERUSALEM LIGHT RAIL

blue line

MAIN DESIGNER / CONTRACTOR

ד.א.ל.

הנדסה, תכנון, ייעוץ

ד"ר יואב שרון | 03-6364444 | 03-6364444

ISSUER

ד.א.ל.

הנדסה, תכנון, ייעוץ

ד"ר יואב שרון | 03-6364444 | 03-6364444

PHASE

DETAILED DESIGN

LOCATION

ROUTE 02-PART 07
DOR DOR VE DORSHAV-YAAKOV RUBIN
SECTION 02.90 - FRAME 918

TITLE

Peripheral
Traffic Arrangement Plan

Name:

Mor Hovav

Signature:

20.08.2024

Issued by:

Shay Levy

Signature:

20.08.2024

Reviewed by:

Chaim Peleg

Signature:

20.08.2024

Approved by:

Chaim Peleg

Signature:

20.08.2024

Scale: 1:250

Project reference